



BASIC INSTRUCTIONS:

1. CUT UNIT MARKED WITH * TO FIT AS SHOWN IN CUTTING DIAGRAM
2. BASE NOT SHOWN
3. REPEAT COURSES A AND B UNTIL FULL DESIRED WALL HEIGHT HAS BEEN REACHED (1'-8" AS SHOWN)
4. AFFIX ALL UNITS USING CONSTRUCTION-GRADE ADHESIVE BETWEEN LAYERS
5. LINE INSIDE OF PLANTER WITH LANDSCAPE FABRIC

ISOMETRIC VIEW

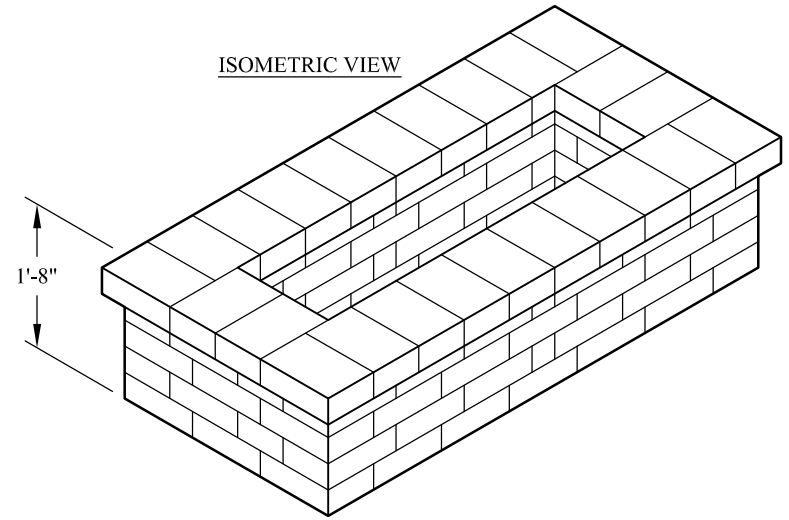

OPTIONAL CAP COURSE

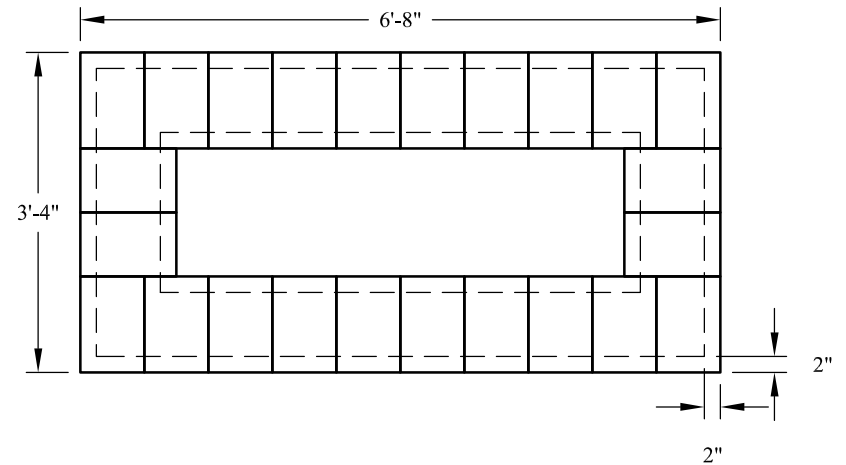

UNIT QUANTITIES:	
PER COURSE:	16
TOTAL:	64
OPTIONAL CAP:	24
TOTAL (AS SHOWN):	88



Anchor Wall Systems, Inc.
5959 Baker Road, Suite 390
Minnetonka, MN 55345

© 2014 Anchor Wall Systems, Inc.
® and ™ Anchor Wall Systems, Inc.

Drawn By: SB
Date: 12/13/2012
Scale: 1/2"=1'-0"

Drawing Title:

Fresco™ 1-Piece Wall System
Large Planter

Typical Details For
Project Plan